


94

ERECTED
 TYPE STD #1 - (4'-0" SHORT.)
 FOUNDATION PILE HEADS
 WALLS 2"x6"
 ROOF { TYPE - HIP - SHINGLES
 PITCH - 1/3
 HEATING STOVES

FLOOR
 FINISH { INSIDE
 { OUTSIDE
 CEILING HEIGHT 11'-6"
 LIGHTING OIL LAMPS
 SANITARY FACILITIES - OUTSIDE TOILET.

7/8" x 2 1/4" MAPLE - φ - 2" x 6" Y. PINE
 3/4" x 3 1/4" V JOINT CEILING
 3/4" x 5 1/4" COVE SIDING φ 4" HOUSE SIDING.

EASTERN DIV
 CLINTON SUB
 STA. NO. D174

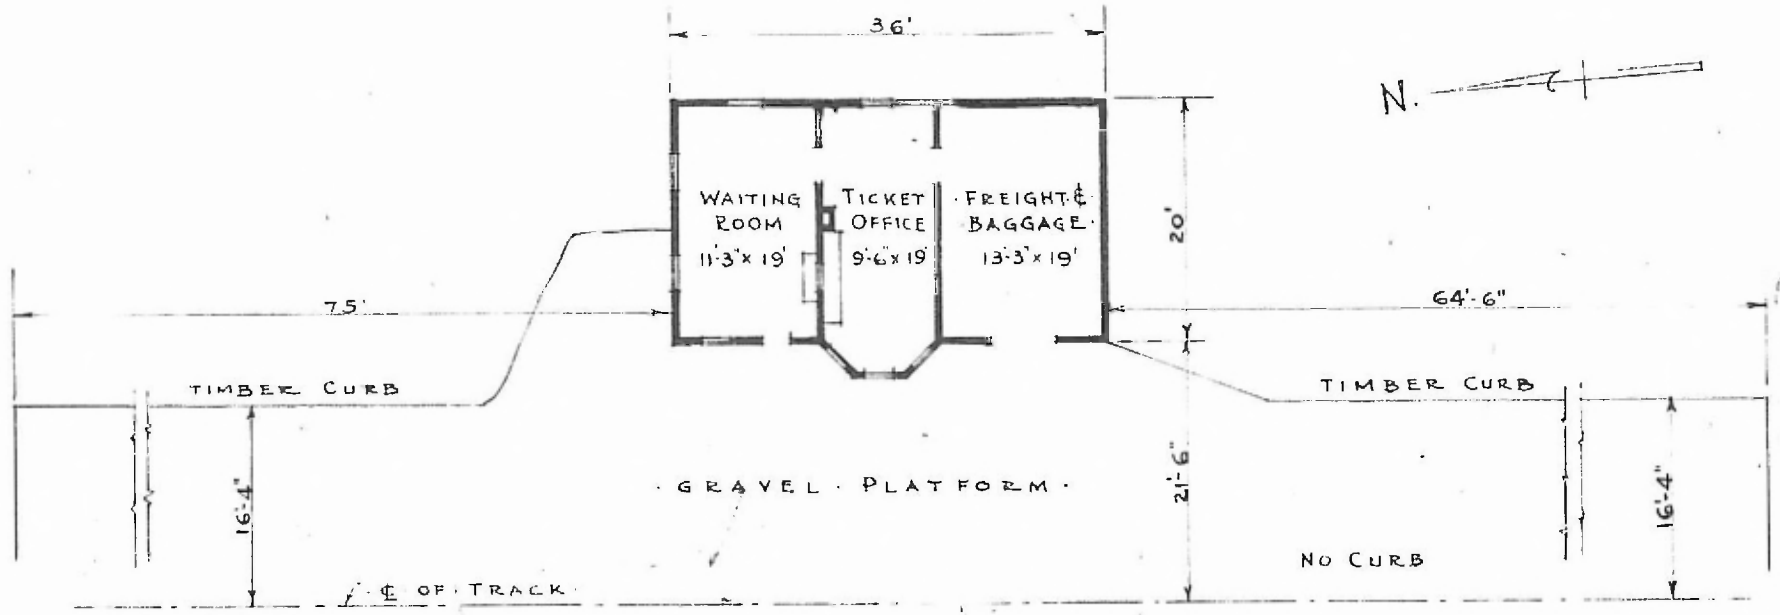

FLOOR PLAN
 SCALE: 1/16" = 1'-0"

PASSENGER STATION AT
 CLIQUOT MO.