


ERECTED
 TYPE FRAME
 FOUNDATION PILE HEADS.
 WALLS 2" x 6"
 ROOF { TYPE - GABLE - SHINGLES
 { PITCH - 1/3
 HEATING STOVES

FLOOR
 FINISH { INSIDE
 { OUTSIDE
 CEILING HEIGHT
 LIGHTING
 SANITARY FACILITIES

3/4" x 3 1/4" Y. PINE
 3/4" x 3 1/4" BD. CEILING
 BOARDS & BATTENS
 WAITING R'M: 8'-4" - FR'T R'M: 8'-0"
 OIL LAMPS
 OUTSIDE TOILET.

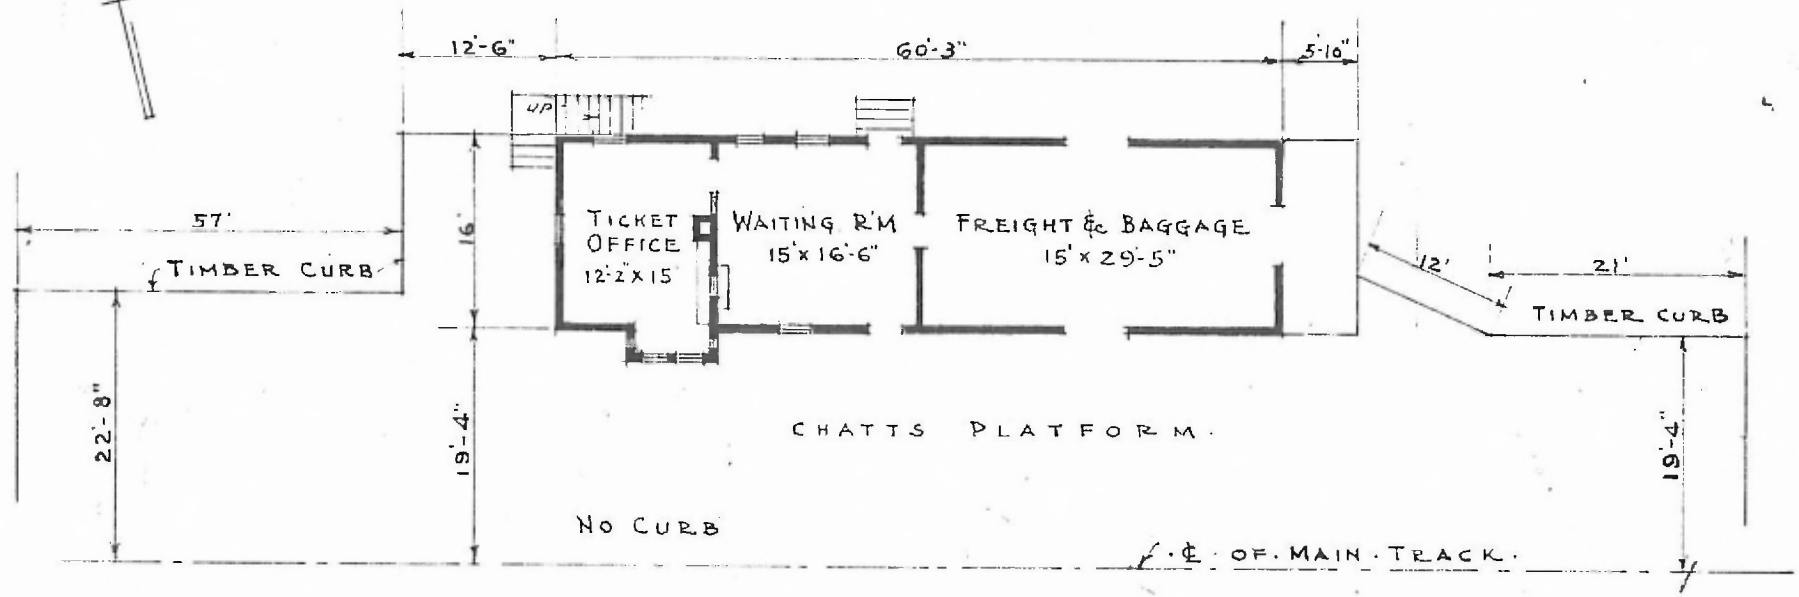

FLOOR PLAN
 SCALE: 1/16" = 1'-0"

PASSENGER STATION AT
 EAST LYNNE MO.