


ERECTED 1881 FLOOR 3/4 x 3 1/4 Y. PINE.
 TYPE FRAME. INSIDE 3/4 x 3 1/4 BD. CEILING
 FOUNDATION PILE HEADS. FINISH { OUTSIDE BOARD & BATT.
 WALLS 2x6"
 ROOF { TYPE GABLE SHINGLES CEILING HEIGHT 10' 10"
 PITCH 1/3 LIGHTING LAMPS.
 HEATING STOVES. SANITARY FACILITIES. OUTSIDE TOILETS.

NORTHERN R.R.
 ASH. GROVE SUB
 STA. No. C176

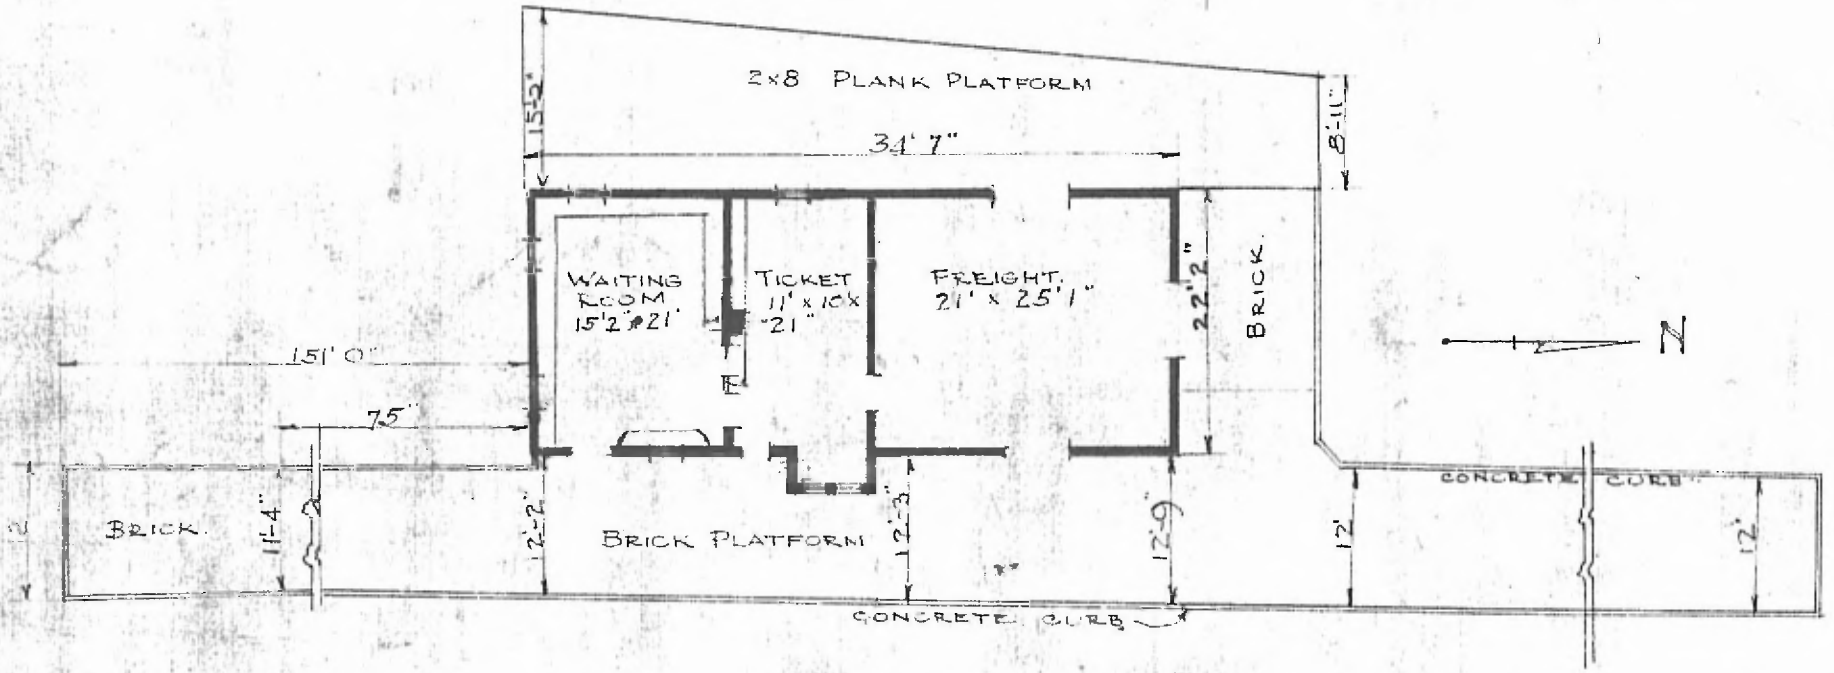

FLOOR PLAN
 SCALE 1/16" = 1'-0"

COMBINATION STATION
 EVERTON MO.

NOV. 12 1915