


8

ERECTED
 TYPE FRAME.
 FOUNDATION. PILE HEADS.
 WALLS 2"x6"
 ROOF { TYPE GABLE. SHINGLE.
 PITCH 1/3
 HEATING STOVES.

FLOOR 7/8"x3 1/4" PINE.
 FINISH { INSIDE 7/8"x3 1/4" BEADED.
 OUTSIDE BOARDS & BATTONS.
 CEILING HEIGHT. 11'-2"
 LIGHTING ELECTRIC. 2 WIRE. 110 A.C.
 SANITARY FACILITIES. OUTSIDE.

EASTERN
 ROLLA SUB
 STAIN# 9

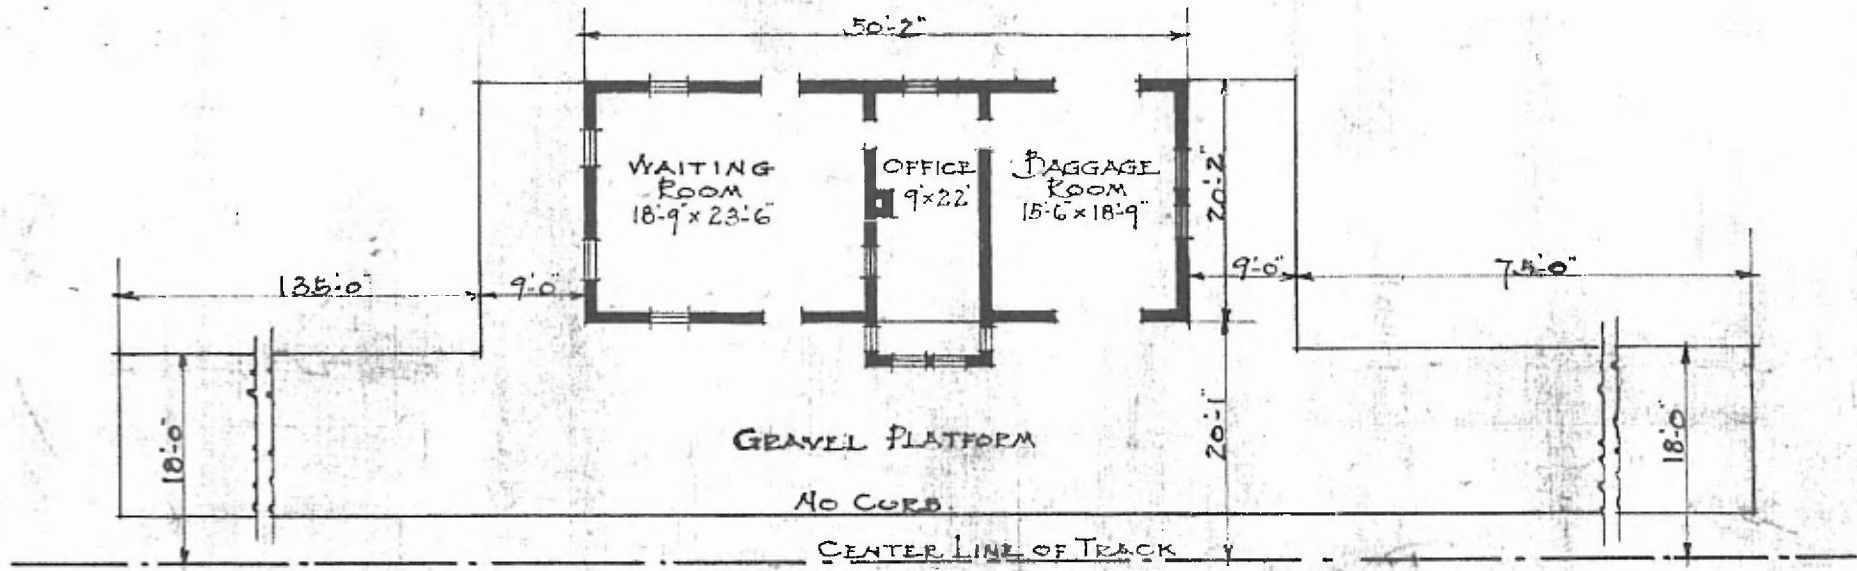

PASSENGER STATION
 OLD ORCHARD, MO.

FLOOR PLAN.
 SCALE 1/16" = 1'-0".

JAN. 31. 1917.