


24

ERECTED 1902
 TYPE FRAME
 FOUNDATION PILE HEADS
 WALLS 2x6
 ROOF { TYPE GABLE-SHINGLES
 PITCH 1/3
 HEATING STOVES

FLOOR FINISH { INSIDE
 OUTSIDE
 CEILING HEIGHT
 LIGHTING
 SANITARY FACILITIES

RIVER DIV.
 CHAFFEE SUB
 STD. NO T 151
 3/4" x 3 1/2" Y. P.
 3/4" x 3 1/2" BEEDED
 BOARD & BATT. 1x6" DROP SIDING
 WAITING RM. = 13'-10"
 FREIGHT RM. = 12'-9"
 ELECTRIC
 OUTSIDE TOILETS

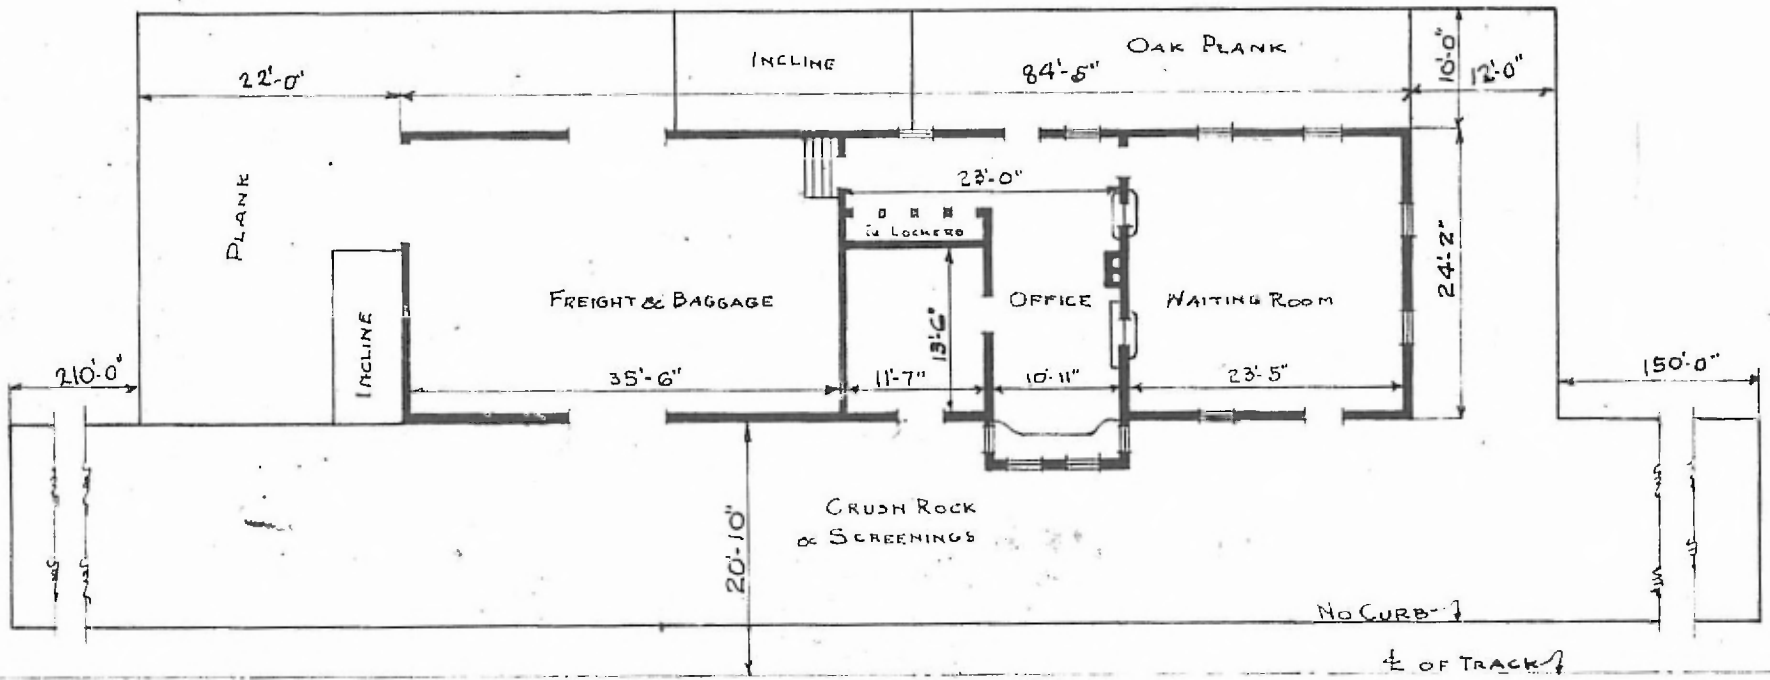

FLOOR PLAN
 SCALE: 1/16" = 1'-0"



COMBINATION STATION
 ORAN, MO.

SEP. 5, 1918