


ERECTED 1883
 TYPE FRAME
 FOUNDATION PILE HEADS
 WALLS 2"x6"
 ROOF { TYPE GABLE-SHINGLES
 PITCH 1/3
 HEATING STOVES


FLOOR FINISH { INSIDE
 { OUTSIDE
 CEILING HEIGHT
 LIGHTING
 SANITARY FACILITIES-

3/4"x3/4" Y. PINE
 3/4"x3/4" BD. CEILING
 BOARDS & BATTENS - 1"x6" DROP SIDING
 12'-0" - FREIGHT ROOM = 13'-1"
 OIL LAMPS
 OUTSIDE TOILETS

EASTERN DIV
 CLINTON SUB
 STA. NO. D 37

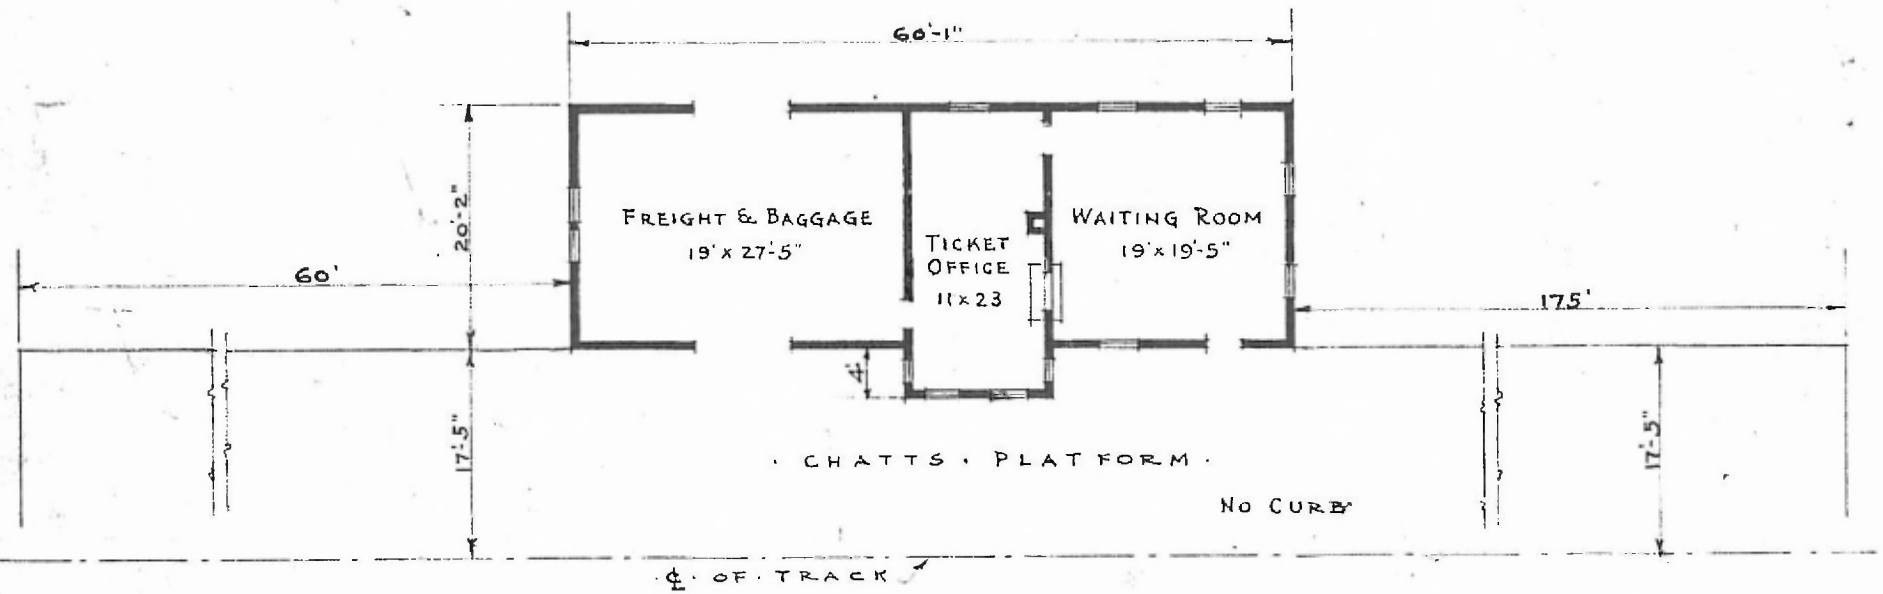

FLOOR PLAN
 SCALE: 1/16" = 1'-0"

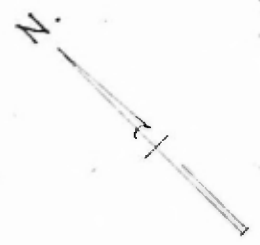

PASSENGER STATION AT
 PECULIAR MO.