


- ERECTED.
- TYPE.
- FOUNDATION.
- WALL.
- ROOF. { TYPE. PITCH.
- HEATING.
- FRAME.
- PILE HEADS & BLOCKS.
- 2x6 STUDS.
- CABLE - SHINGLES.
- APPROX. 3/4 PITCH.
- STOVES.
- FLOOR.
- FINISH. { INSIDE. OUTSIDE.
- CEILING HEIGHTS.
- LIGHTING.
- SANITARY FACILITIES.
- 7/8 x 3/4 YELLOW PINE.
- 7/8 x 3/4 MATCHED & BEADED BOARDS & BATTS.
- 10'6" WAITING RM. & T.O.; - 10'10" FREIGHT. (OPEN)
- OIL LAMPS.
- OUTSIDE TOILETS.

SOUTHERN DIV
WILLOW SPRING
SPAN 3322

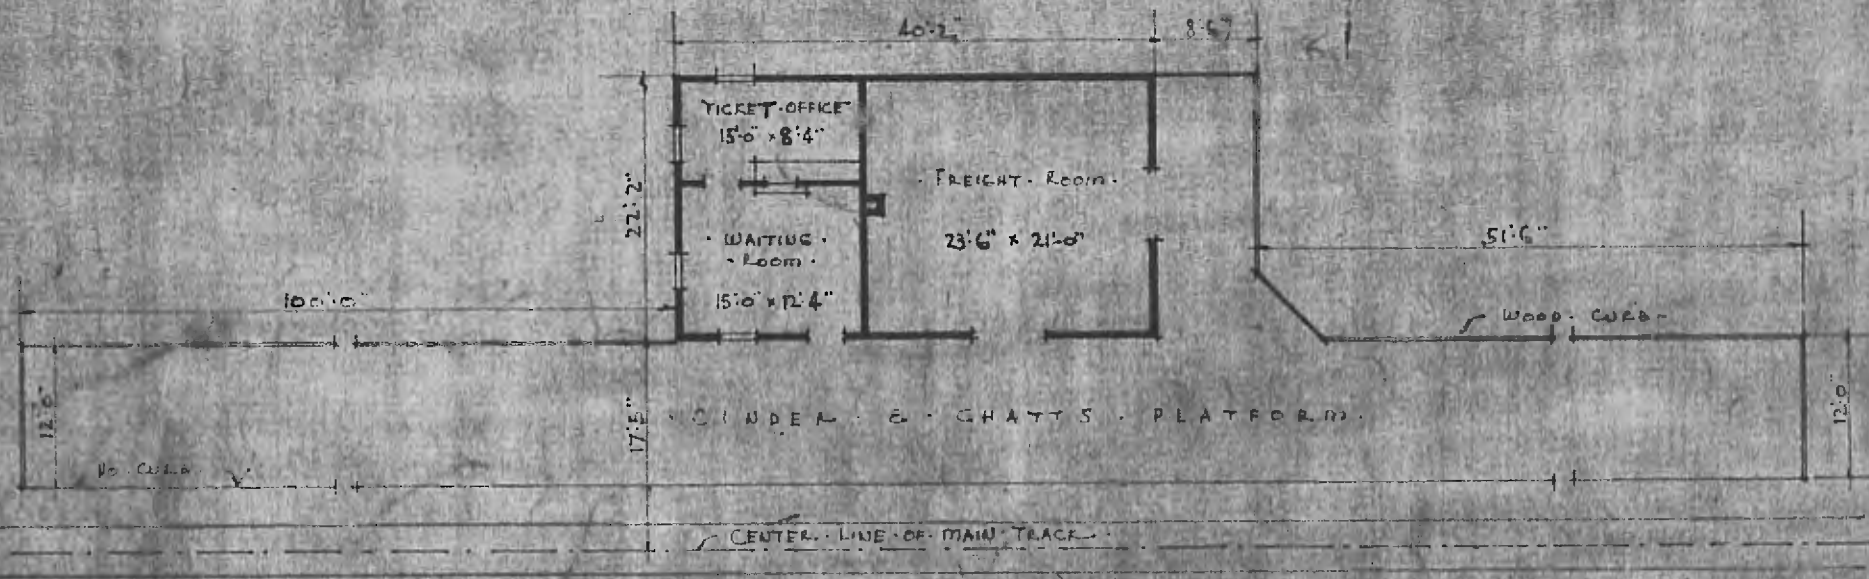

FLOOR PLAN
SCALE 1/8" = 1'-0"



SEPTEMBER
26 - 1918.

COMBINATION STATION AT
BIRCH TREE - MO.