


ERECTED  
 TYPE  
 FOUNDATION  
 WALLS  
 ROOF { TYPE  
 PITCH  
 HEATING

FRAME  
 PILES  
 2x4  
 GABLE-SHINGLED  
 3  
 STOVES


FLOOR  
 FINISH { INSIDE  
 OUTSIDE  
 CEILING HEIGHT  
 LIGHTING  
 SANITARY FACILITIES

8x3 1/2  
 7x3 1/2 M. & B.  
 10'-9"  
 OIL  
 OUTSIDE TOILETS

SOUTHERN DIV  
 WILLOW SPRINGS  
 STD No. 5355  
 123

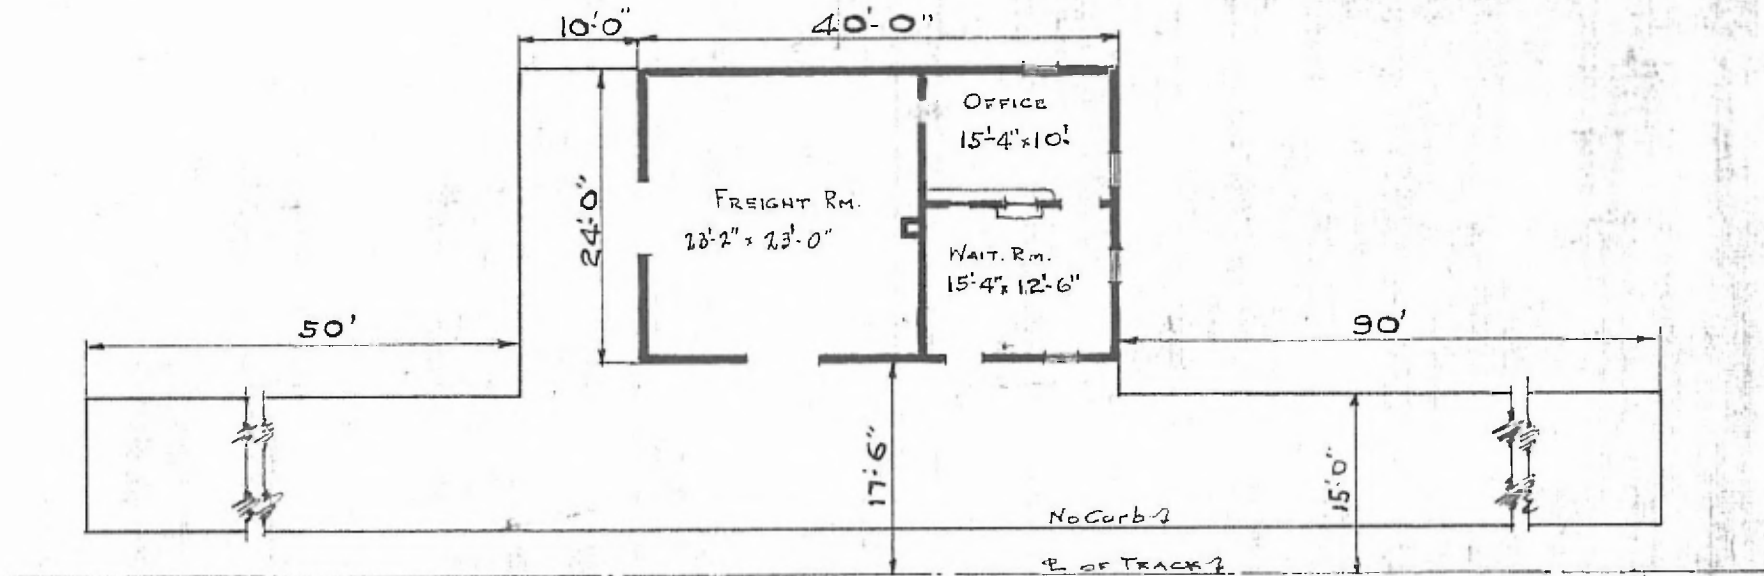

FLOOR PLAN  
 Scale: 1/16" = 1'-0"

 

COMBINATION STATION  
 CHICOPEE, MO.