


ERECTED
 TYPE
 FOUNDATION
 WALLS
 ROOF { TYPE
 { PITCH
 HEATING
 FRAME
 PILE HEADS
 2"x6"
 GABLE SHINGLES
 1/3
 STOVES

FLOOR
 FINISH { INSIDE
 { OUTSIDE
 CEILING HEIGHT
 LIGHTING
 SANITARY FACILITIES

3/4" x 3/4" Y. PINE
 3/4" x 3/4" BD. CEILING
 DROP SIDING
 11'-6"
 OIL LAMPS
 NONE

EASTERN RIV.
 ROLLER 5013
 STA. 17 111

63

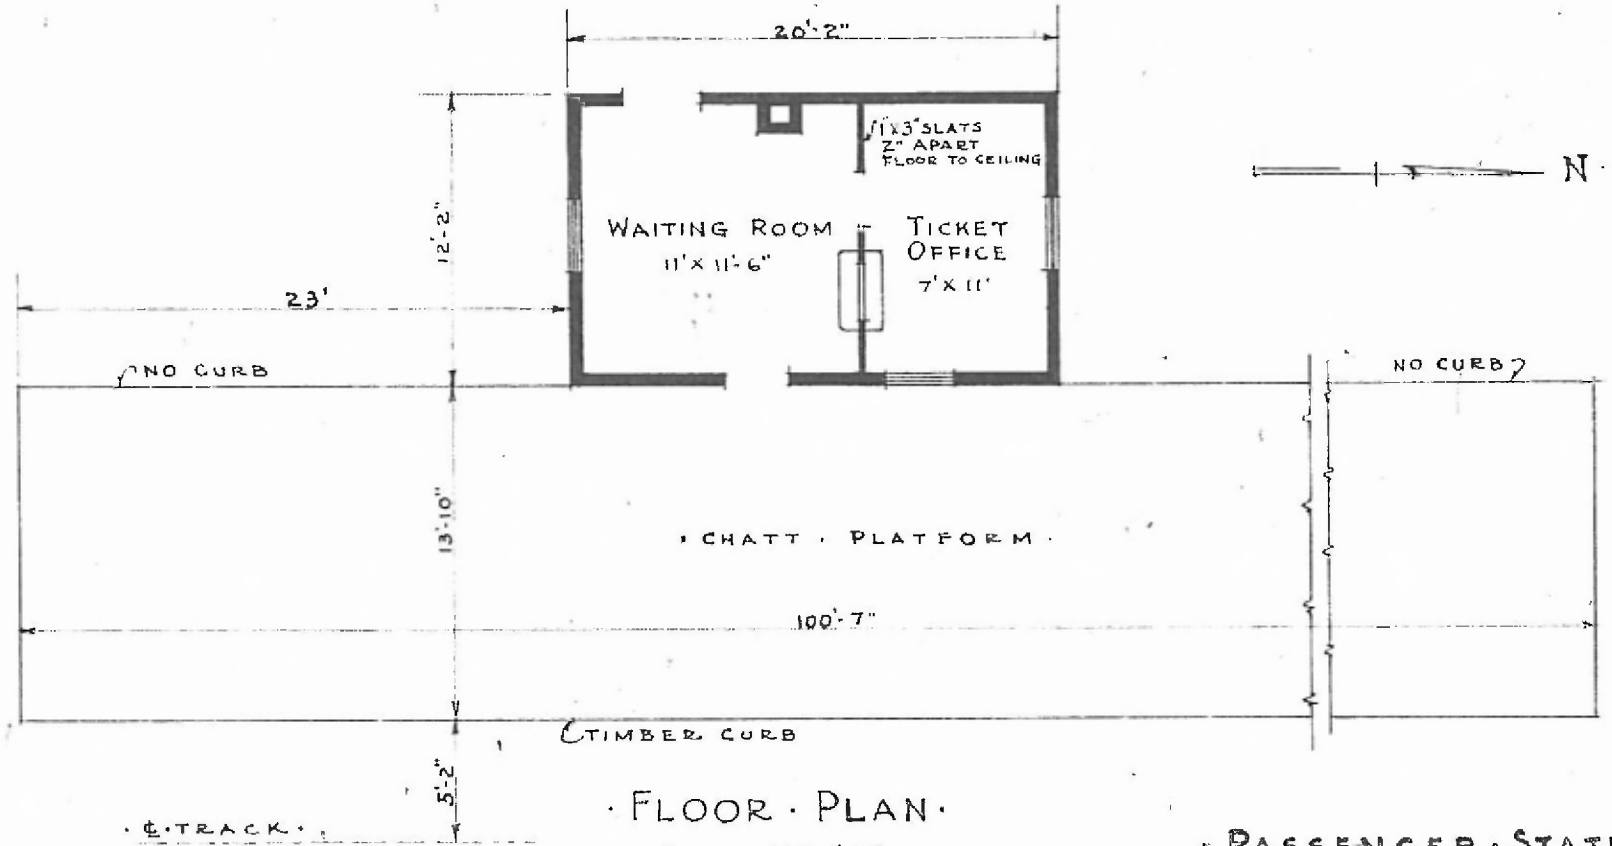

FLOOR PLAN.
 SCALE: 1/8" = 1'-0"

PASSENGER STATION AT
 COOKS, MO.