


ERECTED 1898
 TYPE FRAME
 FOUNDATION PILE HEADS
 WALLS 2x6
 ROOF { TYPE GABLE SHINGLES.
 PITCH 1/4
 HEATING STOVES.

FLOOR 7/8 x 5/4
 FINISH { INSIDE 1/8 x 3/4 Y. PINE.
 OUTSIDE BOXING & PATTERS.
 CEILING HEIGHT 11'-10"
 LIGHTING LAMPS.
 SANITARY FACILITIES OUTSIDE TOILETS.

EASTERN DIV.
 LEBANON SUB
 STATION No. 135

37

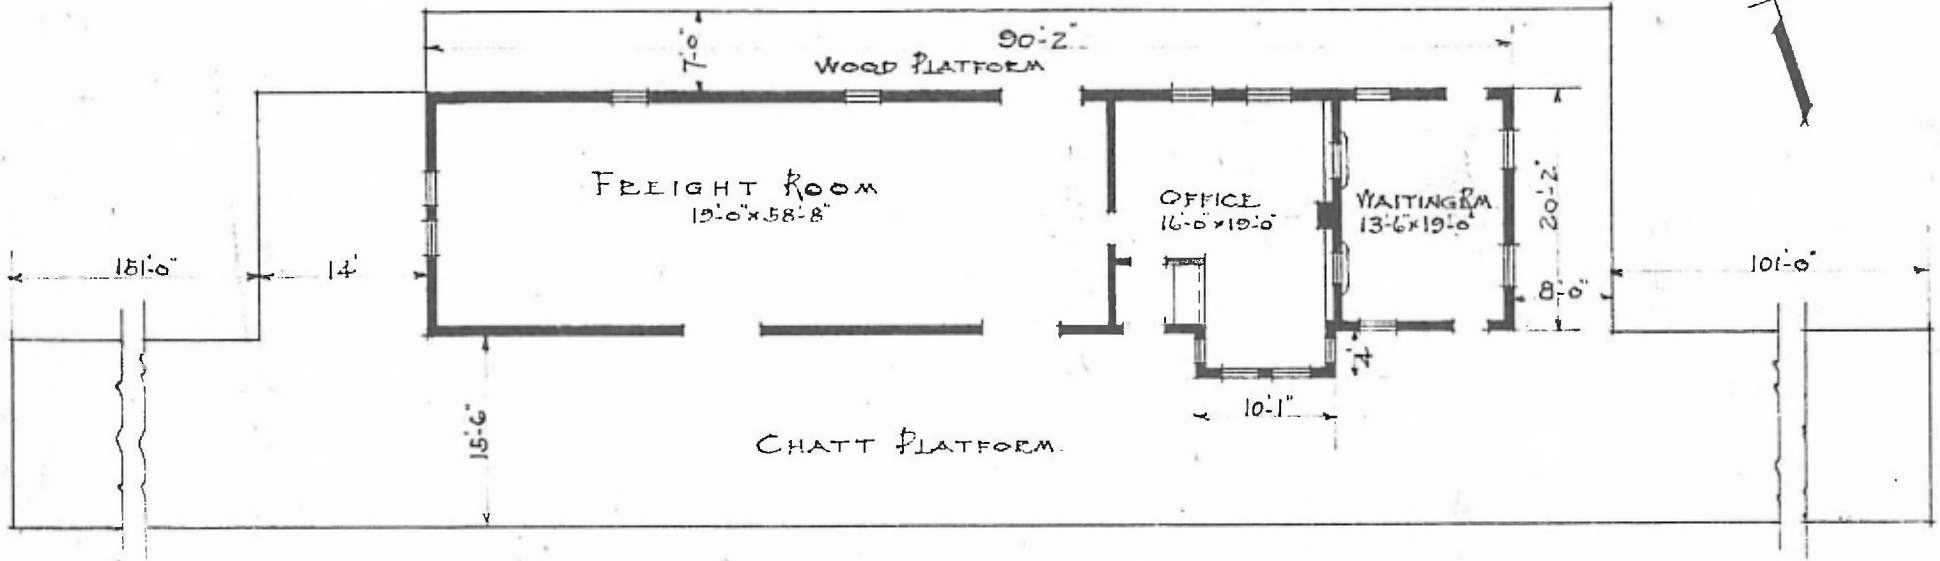

FLOOR PLAN.
 SCALE = 1/16" = 1'-0"

PASSENGER STATION
 DIXON, MO.