


122

ERECTED
 TYPE FRAME
 FOUNDATION PILES
 WALLS 2x4
 ROOF { TYPE GABLE-SHINGLE
 PITCH 1/3
 HEATING STOVES

FLOOR FINISH { INSIDE
 OUTSIDE
 CEILING HEIGHT 10'-7"
 LIGHTING OIL
 SANITARY FACILITIES OUTSIDE TOILETS

7 8 3/4"
 8 3/4" MA B.
 Box. & BAT.
 SOUTHERN
 WILCOX SPRINGS 300
 STAMP S-344

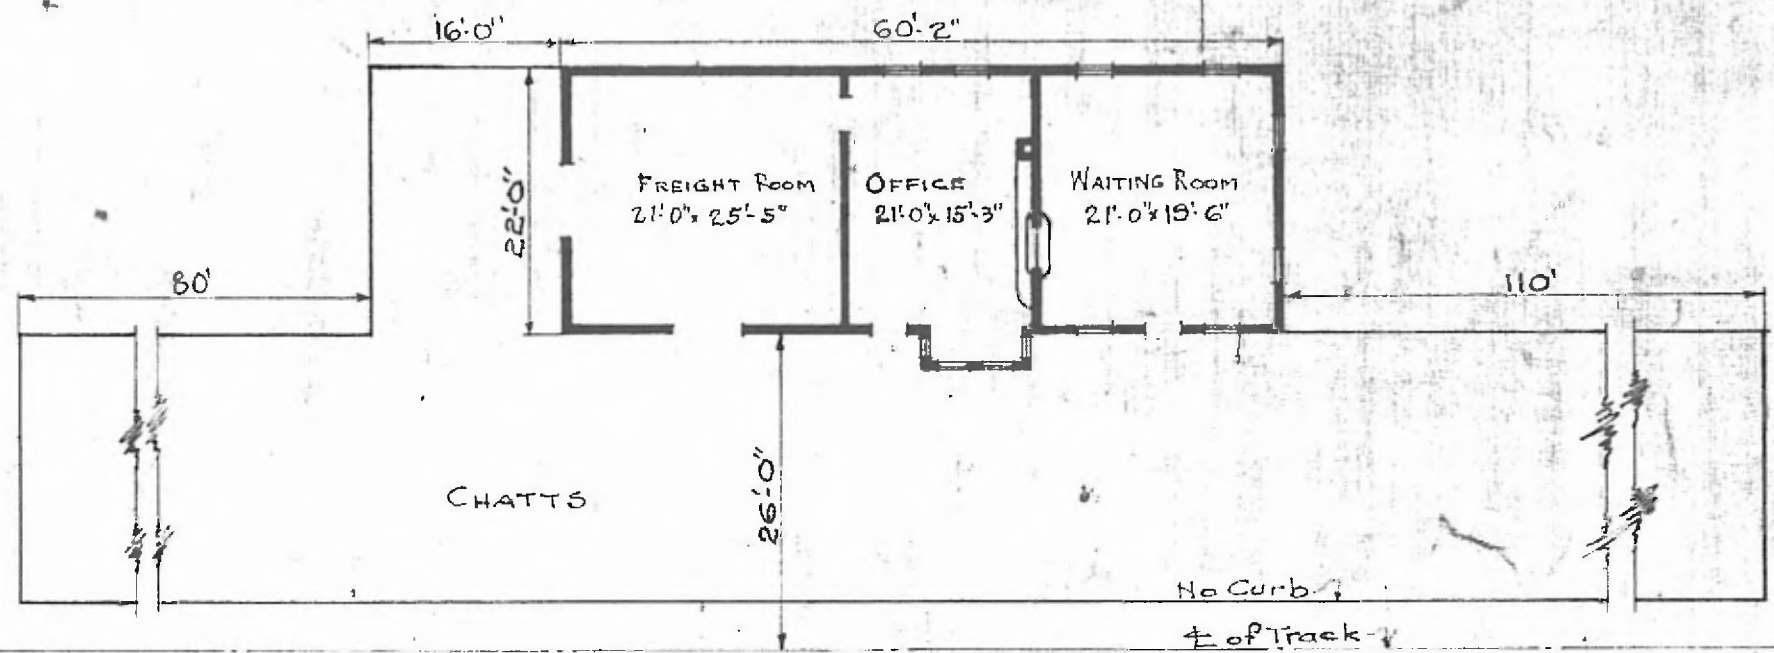

FLOOR PLAN
 SCALE: 1/16" = 1'-0"



COMBINATION STATION
 FREMONT, MO.

Sept. 11, 1919.