




ERECTED TYPE FRAME  
 FOUNDATION PILE HEADS  
 WALLS 2"x4"  
 ROOF { TYPE GABLE-SHINGLES  
 PITCH 1/3  
 HEATING STOVES

FLOOR 3/4" x 3/4" Y. PINE  
 FINISH { INSIDE 3/4" x 3/4" BD. CEILING  
 OUTSIDE 1"x6" DROP SIDING  
 CEILING HEIGHT 9'-7" FREIGHT 10'-2"  
 LIGHTING OIL LAMPS  
 SANITARY FACILITIES - OUTSIDE TOILETS

73

EASTERN DIV  
 CLINTON SUB  
 STATION D12

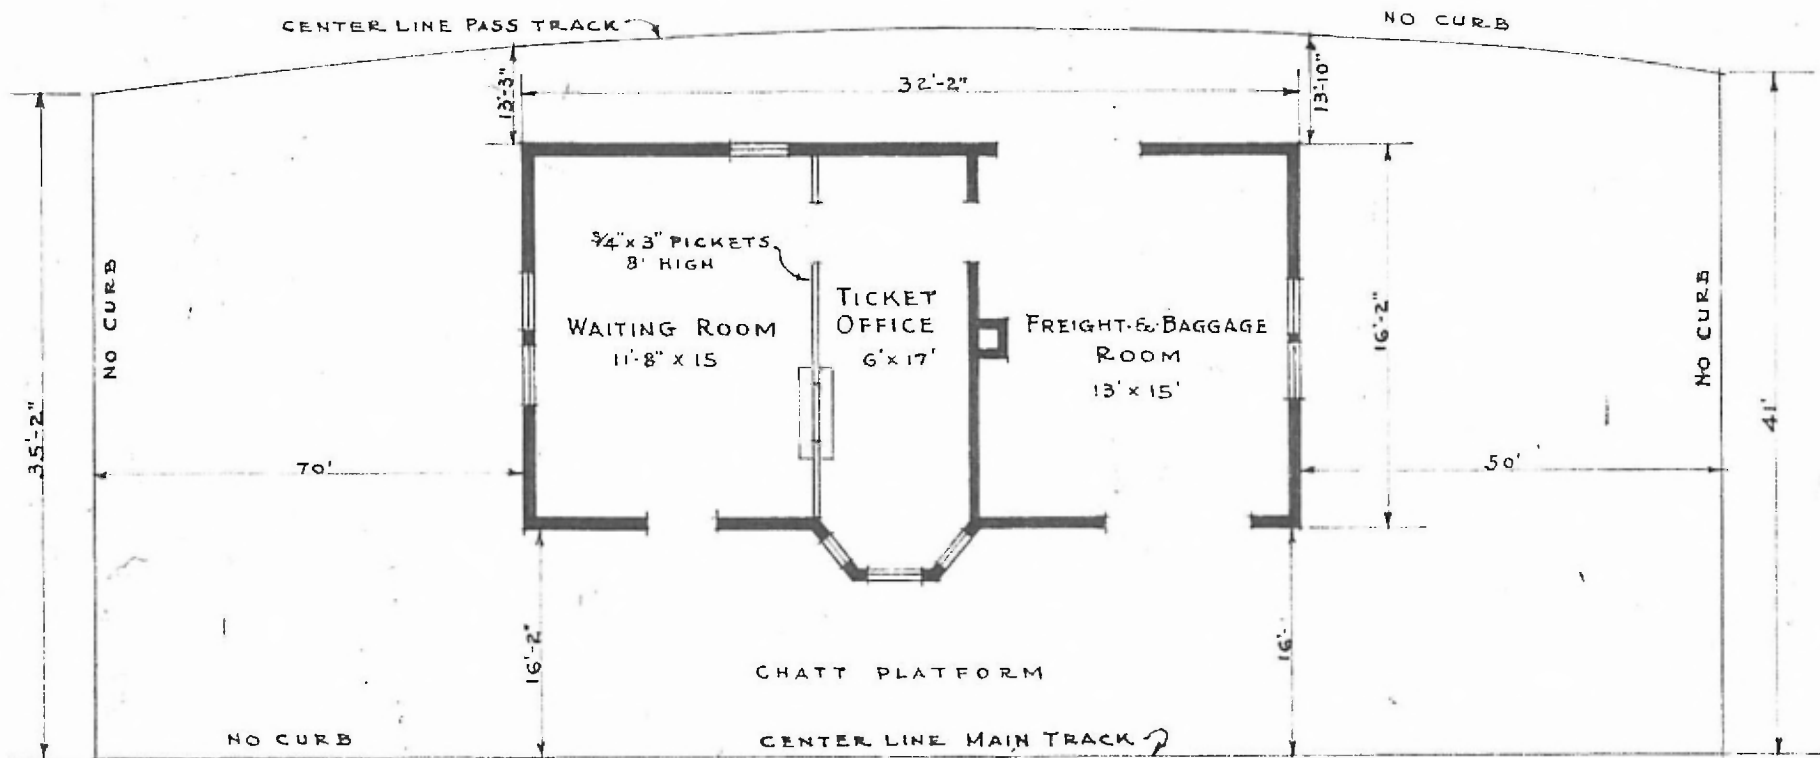

· FLOOR PLAN ·  
 · SCALE: 1/8" = 1'-0" ·

· PASSENGER STATION AT ·  
 · HOLMES · MO ·

JANUARY 14 1916