


ERECTED 1882
 TYPE FRAME
 FOUNDATION PILE HEADS
 WALLS 2'x6"
 ROOF { TYPE GABLE-SHINGLES
 PITCH 1/3
 HEATING STOVES

FLOOR 3/4"x3 1/4" Y. PINE
 FINISH { INSIDE 3/4"x3 1/4" CEILING
 OUTSIDE BOARDS & BATTENS
 CEILING HEIGHT W. RM. 9'-8" FRT. RM. 9'-5" 2ND. FL. 7'-7"
 LIGHTING OIL LAMPS
 SANITARY FACILITIES- OUTSIDE TOILETS

EASTERN DIV.
 CLINTON SUB
 STA. No. 1160 81

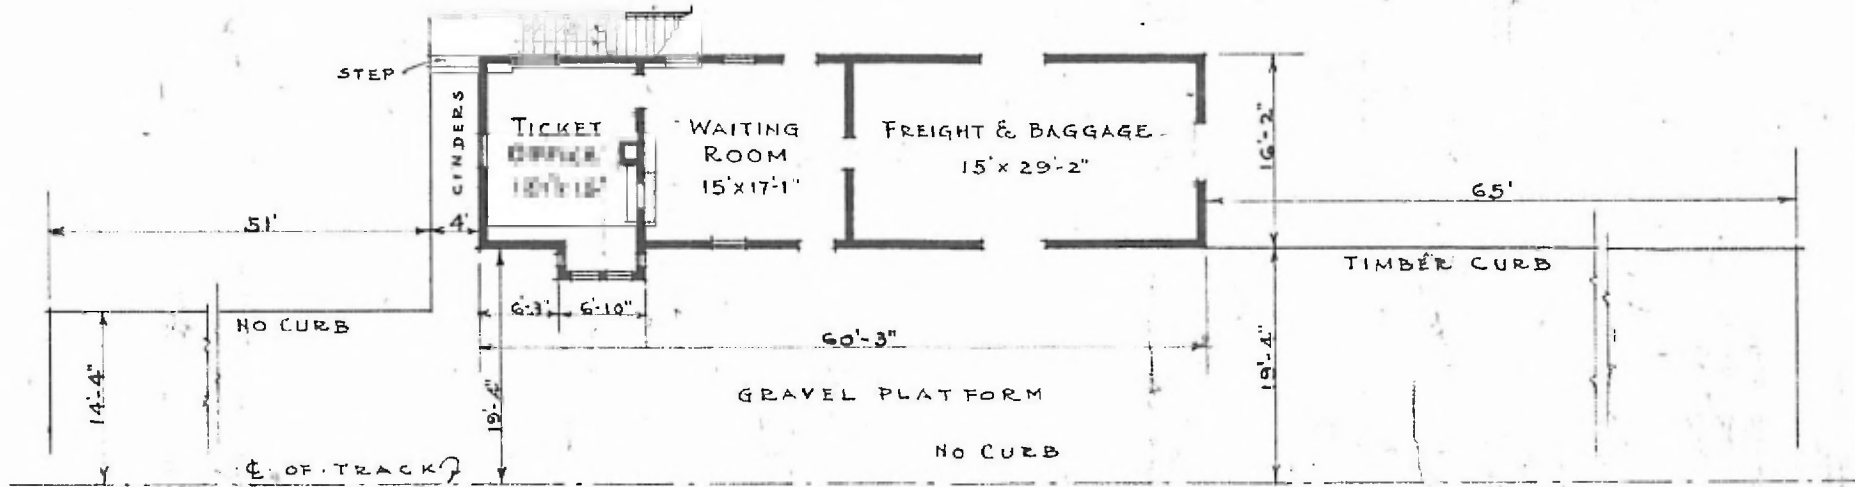

1ST FLOOR PLAN

SCALE: 1/16" = 1'-0"



2ND FLOOR PLAN

PASSENGER STATION AT
 LATOUR MO.