


ERECTED 1898
 TYPE FRAME.
 FOUNDATION PILE HEADS.
 WALLS 2x6"
 ROOF { TYPE GABLE. SHINGLE
 PITCH 1/3
 HEATING STOVES.

FLOOR 1/8" x 3 1/4" PINE.
 FINISH { INSIDE 1/8" x 3 1/4" BEADED.
 OUTSIDE BOARDS & BATTONS.
 CEILING HEIGHT 11-8"
 LIGHTING LAMPS.
 SANITARY FACILITIES - OUTSIDE.

EASTERN DIV.
 ROLLA SUB
 STA. NO. 8D

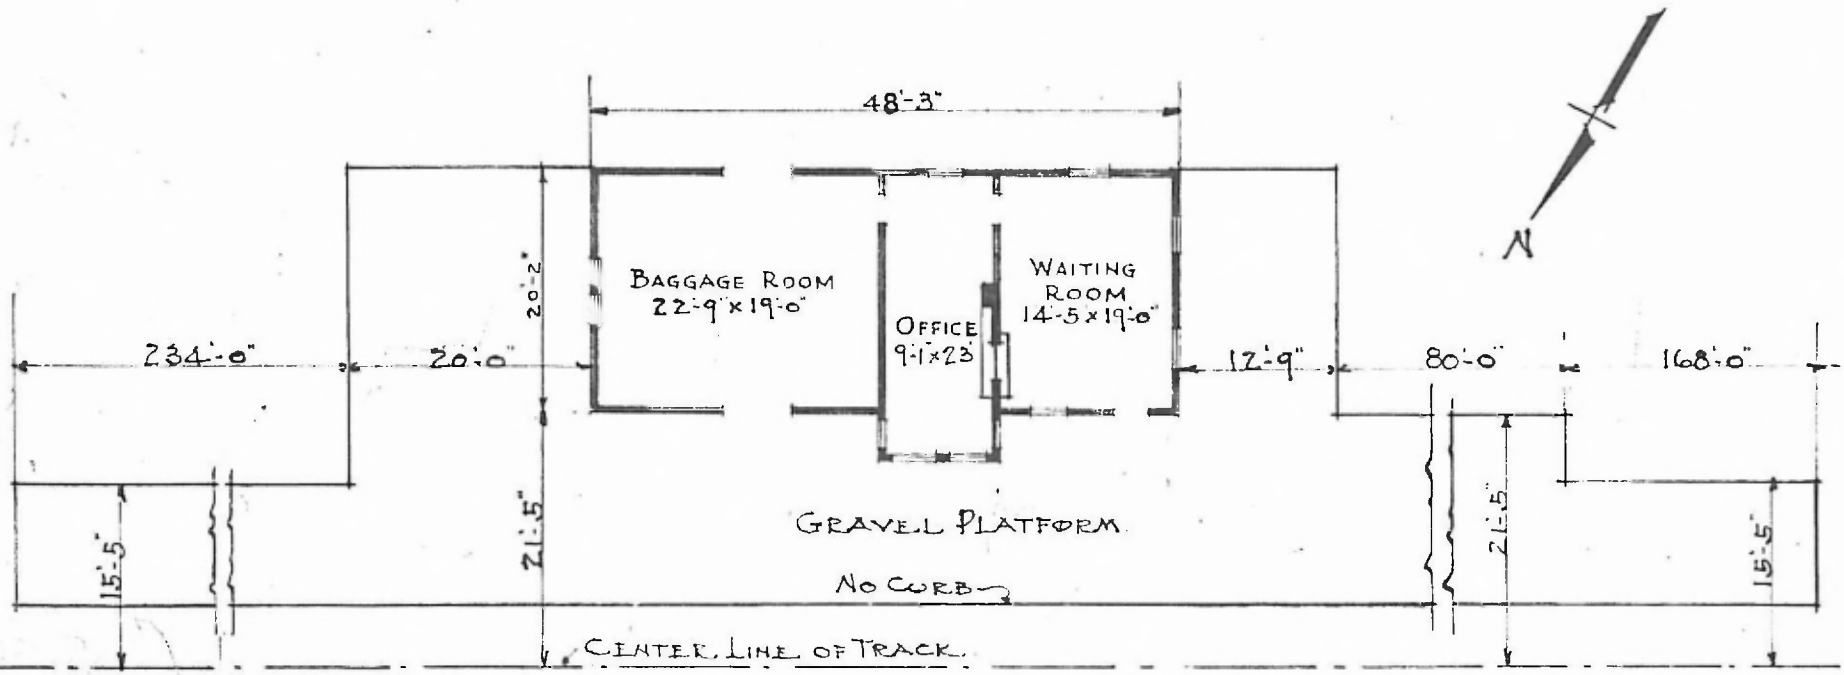

• FLOOR PLAN •
 • SCALE: 1/16" = 1'-0" •

• PASSENGER STATION AT •
 • LEASBURG MO. •

JAN. 18. 1917.