


ERECTED
 TYPE FRAME
 FOUNDATION PILE HEADS.
 WALLS 2"x6"
 ROOF TYPE - GABLE - SHINGLES.
 PITCH 1/3
 HEATING STOVES.


FLOOR FINISH { INSIDE
 OUTSIDE }
 CEILING HEIGHT
 LIGHTING
 SANITARY FACILITIES -

3/4"x3/4" Y. PINE
 3/4"x3/4" BD CEILING
 BOARDS & BATTENS.
 WAITING R'M - 11'-1" FRT R'M - 12'-1"
 OIL LAMPS.
 OUTSIDE TOILET.

EASTERN DIV.
 CLINTON SUB
 STATION D 104

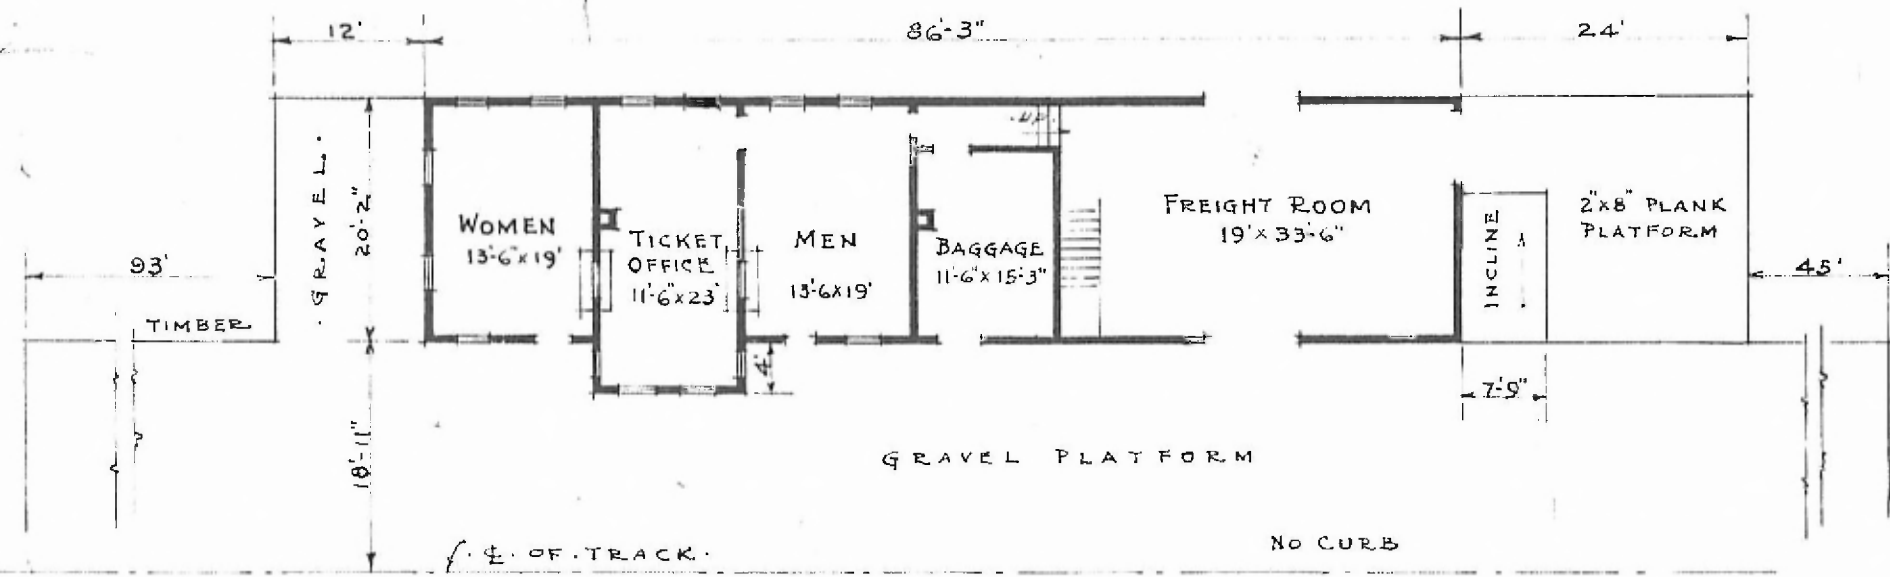

FLOOR PLAN
 SCALE: 1/16" = 1'-0"

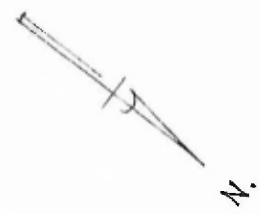

PASSENGER STATION AT
 LOWERY CITY MO.