


ERECTED 1916.
 TYPE FRAME.
 FOUNDATION CONCRETE.
 WALLS 2"x6"
 ROOF { TYPE. HIP SHINGLE.
 PITCH 9/2" PER FT.
 HEATING STOVES.

FLOOR 7/8"x3 1/4" PINE.
 FINISH { INSIDE 7/8"x3 1/4" V. JOINT
 OUTSIDE DROP SIDING.
 CEILING HEIGHT. 11'-6"
 LIGHTING LAMPS.
 SANITARY FACILITIES. OUTSIDE.

EASTERN DIV.
 ROLL A SUB
 STA. No. 46

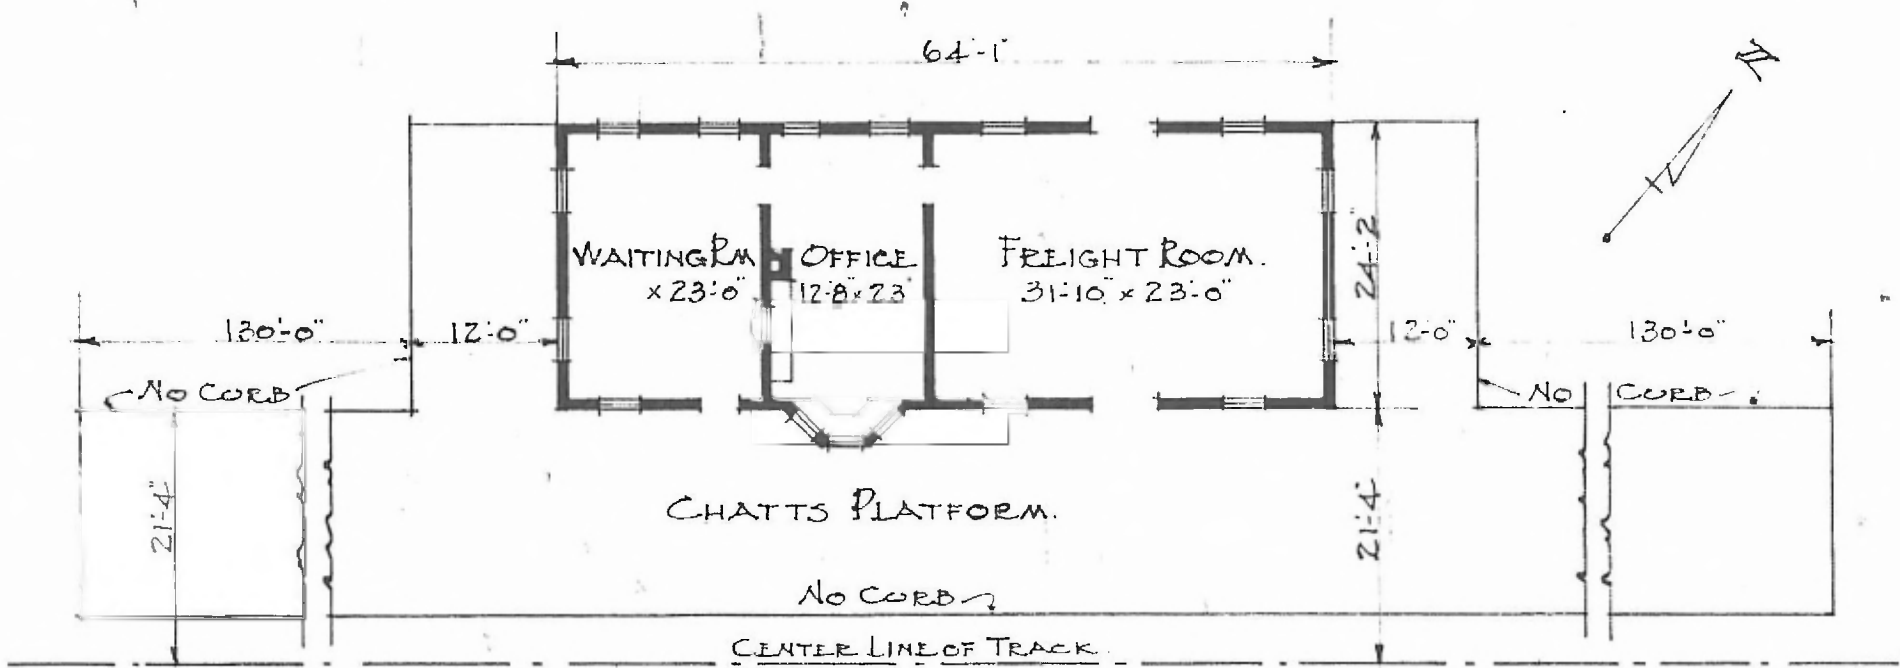

FLOOR PLAN.
 SCALE. 1/16" = 1'-0"

PASSENGER STATION.
 MOSELLE, MO.

JAN. 19. 1917.