

118


ERECTED 1923
 TYPE FRAME
 FOUNDATION PILE HEADS
 WALLS 2" x 4"
 ROOF { TYPE SHINGLES
 PITCH 1/3
 HEATING

FLOOR FINISH { INSIDE
 OUT
 CEILING HEIGHT 12'-0"
 LIGHTING
 SANITARY FACILITIES

7/8" x 4"
 M & B CEILING
 BOARDS & BATTIS

NORTHERN DIV.
 CARTHAGE SUB
 STANO. H 323

NOTE: DEPOT MOVED FROM
 EAST JOPLIN TO OROHOGO
 JUNCTION, NOVEMBER, 1923.

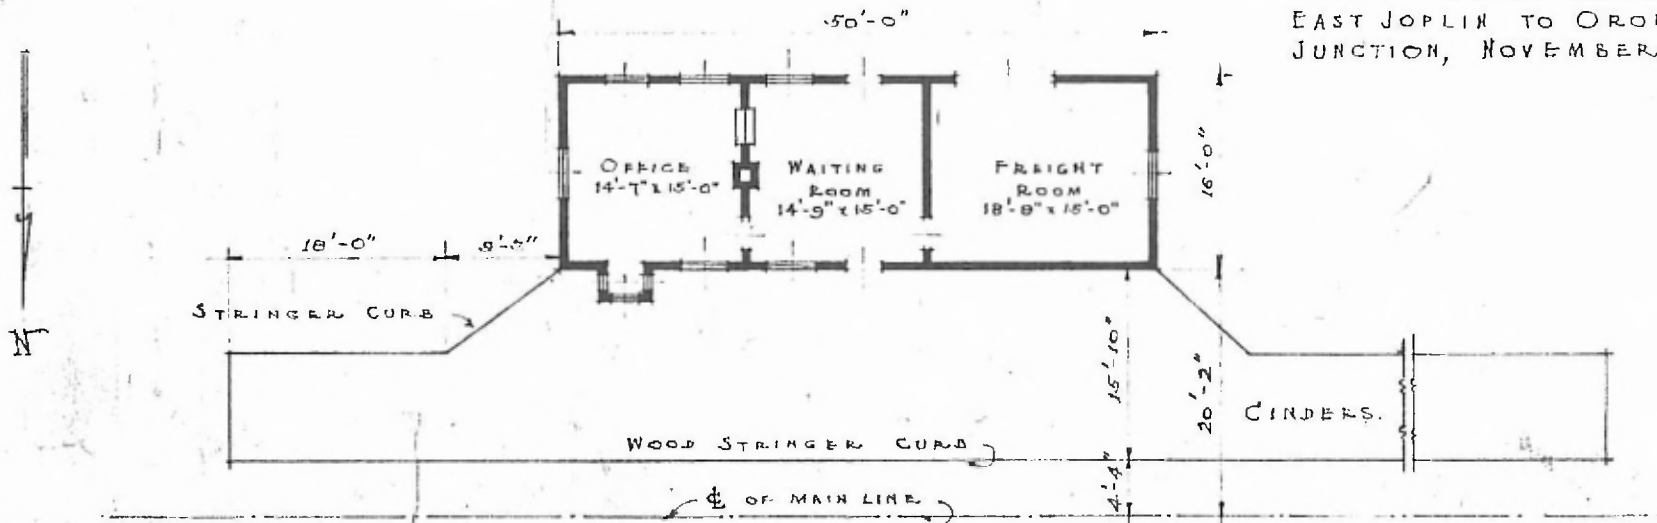

FLOOR PLAN

SCALE: 1/16" = 1'-0"

• PASSENGER • STATION • AT •
 • OROHOGO • MO •