


66


ERECTED
 TYPE FRAME
 FOUNDATION PILE HEADS
 WALLS 2"x6"
 ROOF TYPE GABLE-SHINGLES
 PITCH 1/3
 HEATING STOVES

FLOOR 3/4" x 5 1/2" Y. PINE
 FINISH { INSIDE 3/4" x 5 1/2" BD. CEILING IN W. R.M. & 2ND FL. - 3/4" x 3/4" V. JT. IN OFFICE.
 { OUTSIDE BOARDS & BATTENS
 CEILING HEIGHT 11'-0" 1ST STORY - 8'-0" 2ND STORY
 LIGHTING OIL LAMPS
 SANITARY FACILITIES - OUTSIDE TOILETS.

EASTERN DIV
 SPRINGFIELD SUB
 STA. NO. 7257

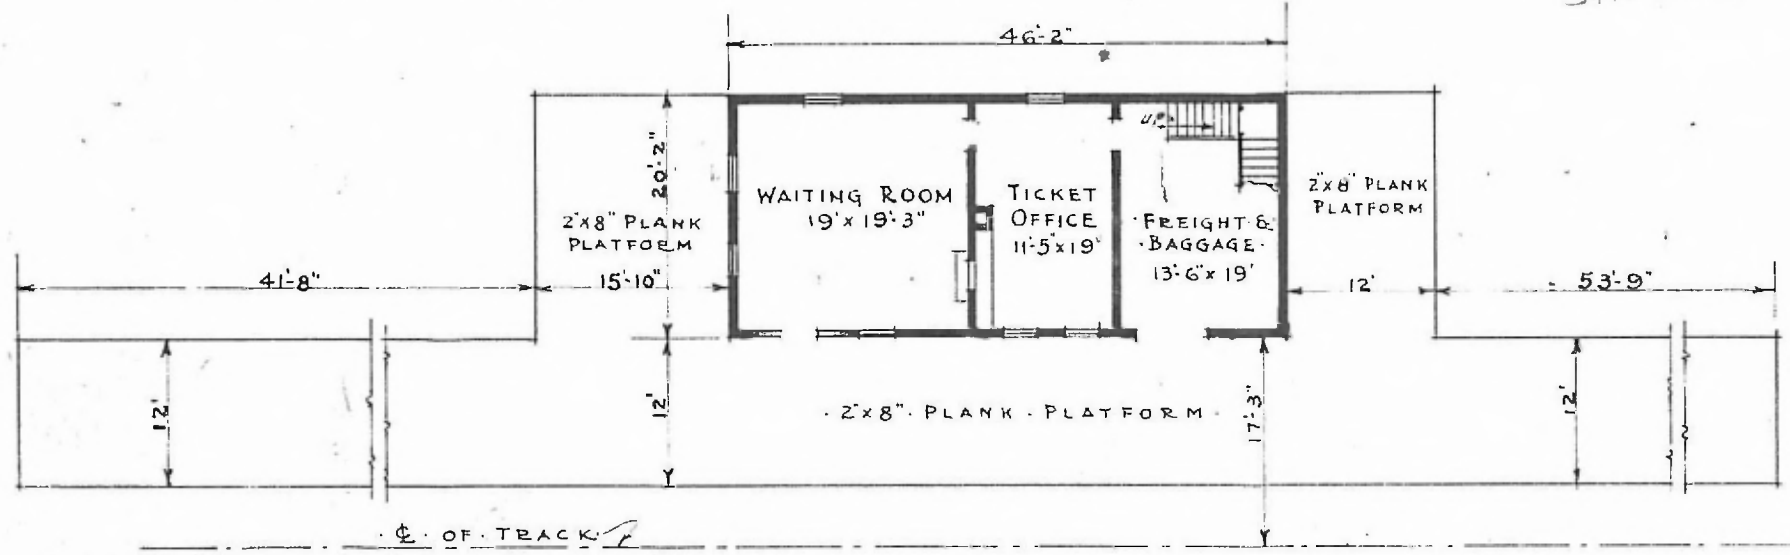

1ST FLOOR PLAN SCALE: 1/16" = 1'-0"

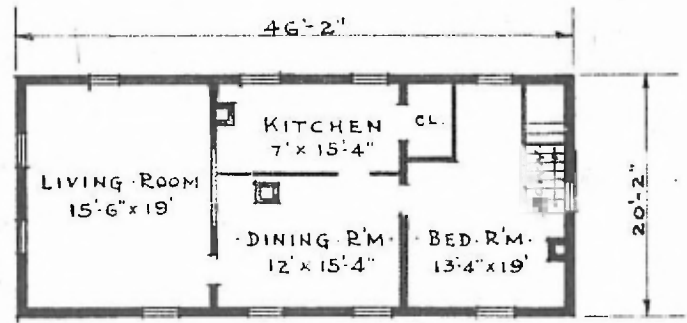

2ND FLOOR PLAN SCALE: 1/16" = 1'-0"



PASSENGER STATION AT
 OZARK MO.