


76

ERECTED 1874
 TYPE FRAME
 FOUNDATION PILE HEADS.
 WALLS 2"x6"
 ROOF { TYPE - GABLE - SHINGLES.
 PITCH - 1/3 -
 HEATING STOVES

FLOOR 7/8" x 3 1/4"
 FINISH { INSIDE 7/8" x 5 1/4" M & B.
 OUTSIDE 1" x 12" BOARDS & BATTS.
 CEILING HEIGHT 12'-4"
 LIGHTING ELECTRIC DROP CORD
 SANITARY FACILITIES - OUTSIDE TOILETS.

NORTHERN DIV.
 CARTHAGE S&B
 STAIN NO. F 299

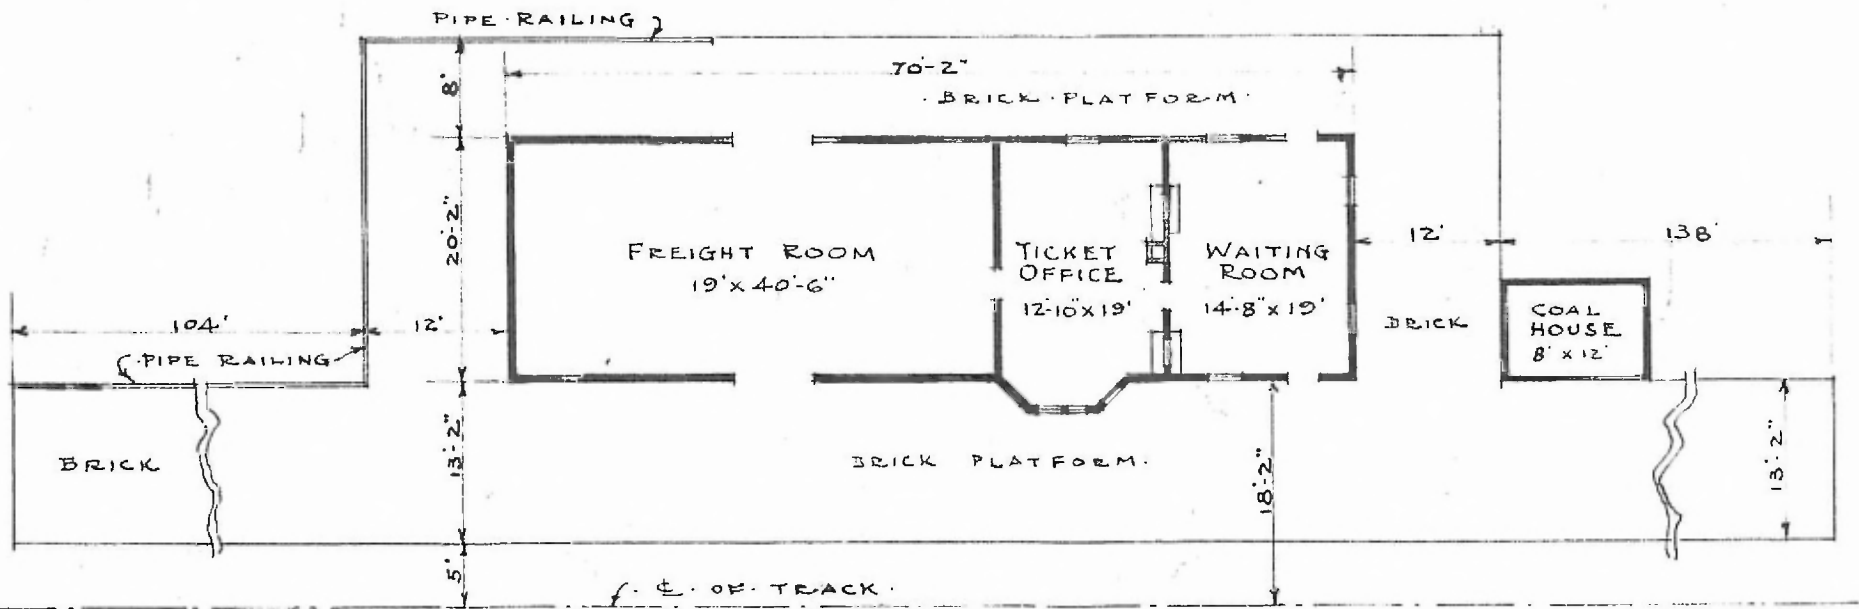

FLOOR PLAN
 SCALE: 1/16" = 1'-0"

PASSENGER STATION AT
 SARCOXIE MO.



MAY 19 1915