


90

ERECTED TYPE FOUNDATION WALLS ROOF { TYPE PITCH HEATING FRAME WOOD BLOCKS 2'x6" GABLE-SHINGLES 1/3 STOVES

FLOOR FINISH { INSIDE OUTSIDE CEILING HEIGHT LIGHTING SANITARY FACILITIES

3/4" x 3 1/4" Y. PINE 3/4" x 3 1/4" B'D CEILING BOARDS & BATTENS WAITING R'M = 11'-2" - FRET R'M = 11'-7" OIL LAMPS OUTSIDE TOILETS

EASTERN DIV. CLINTON SUB STA. No D 117

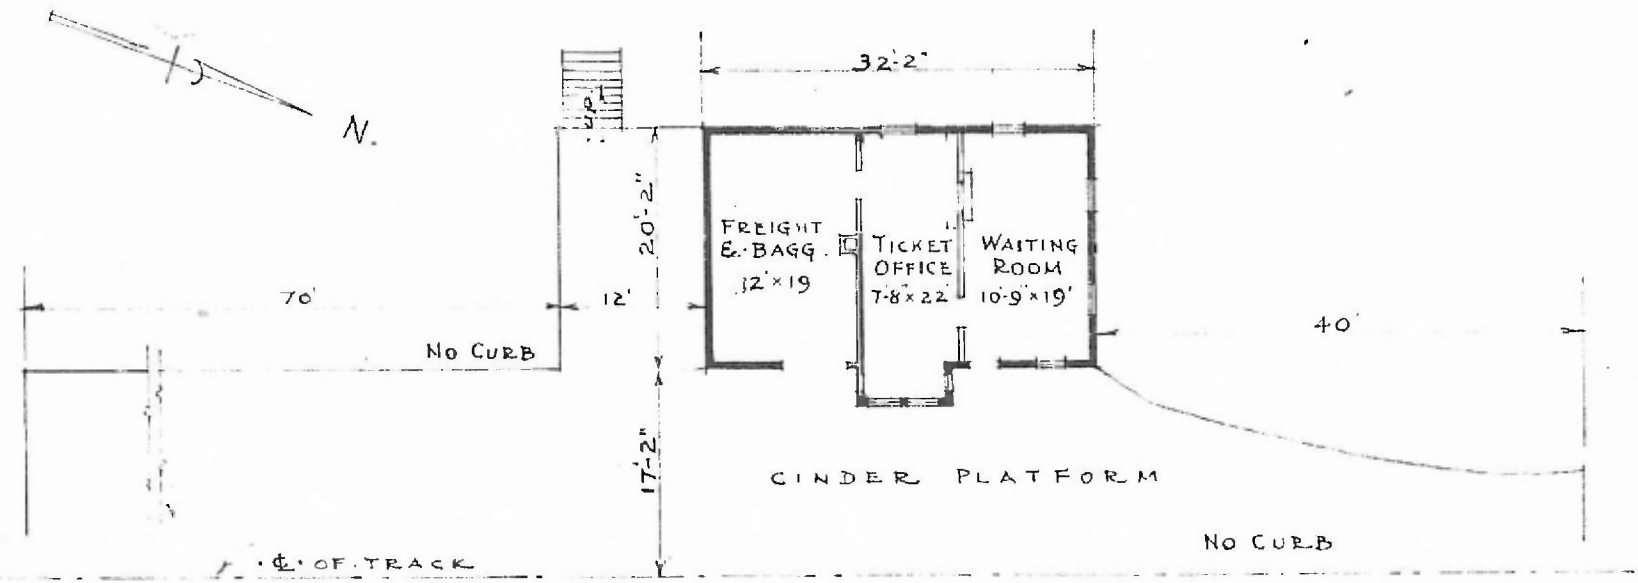

FLOOR PLAN  
SCALE: 1/16" = 1'-0"

PASSENGER STATION AT VISTA MO