


·ERECTED· 1882  
 ·TYPE· FRAME  
 ·FOUNDATION· PILE HEADS.  
 ·WALLS· 2"×6"  
 ·ROOF· (TYPE· GABLE, SHINGLES  
 PITCH·  $\frac{4}{12}$   
 ·HEATING· STOVES.

·FLOOR·  $\frac{3}{8}$ "× $\frac{3}{4}$ " Y.P.  
 ·FINISH· (INSIDE·  $\frac{3}{8}$ "× $\frac{5}{4}$ " M. & D.  
 OUTSIDE· BOXING & DATTENS.  
 ·CEILING HEIGHT· 10'10"  
 ·LIGHTING· OIL LAMPS  
 ·SANITARY FACILITIES· OUTSIDE TOILETS.

SOUTHERN DIV.  
 WILLOW SPRINGS ST.  
 MEMO. C 227

3

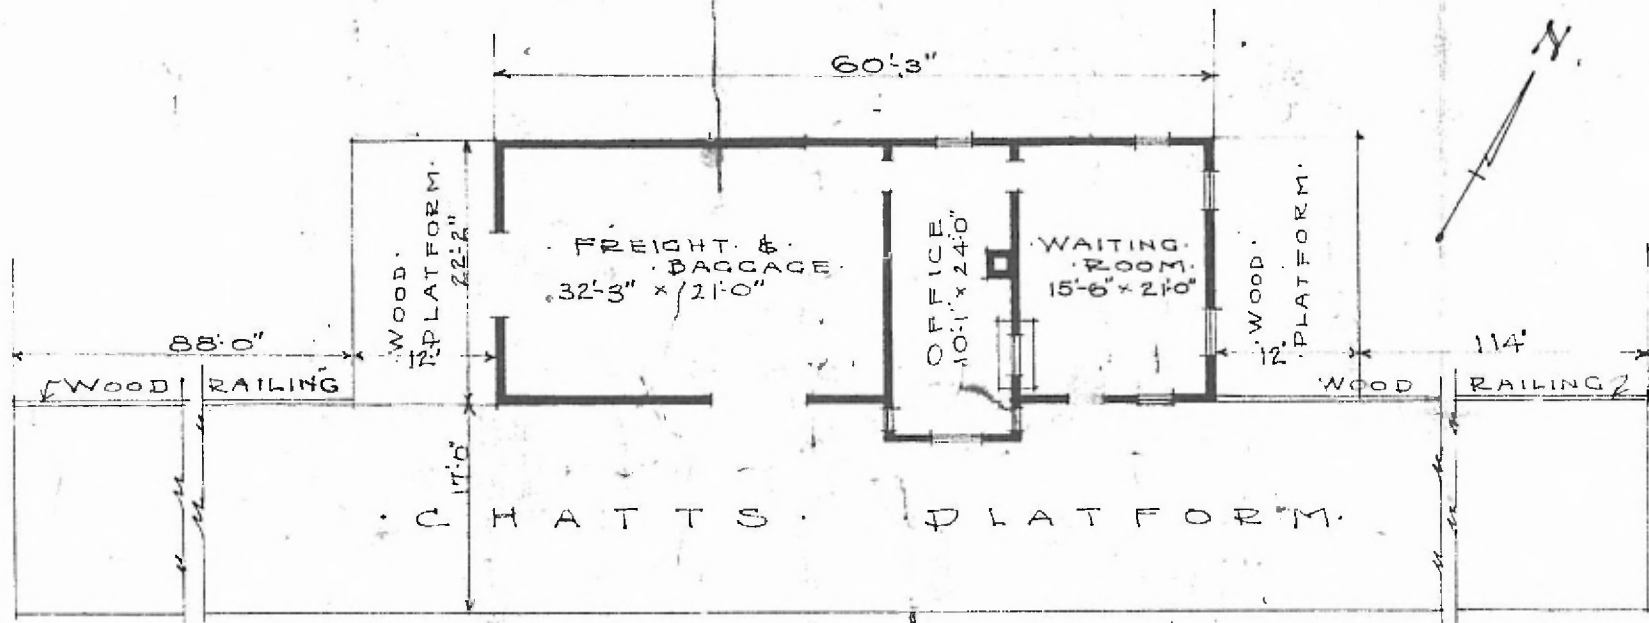

·FLOOR PLAN·  
 SCALE  $\frac{1}{16}$ " = 1'0"

·COMBINATION· STATION·  
 ·FORDLAND· MO.

AUG. 1. 1916.