


ERECTED  
 TYPE  
 FOUNDATION  
 WALLS  
 ROOF { TYPE  
 PITCH  
 HEATING


1903  
 FRAME  
 PILE HEADS  
 2x6  
 GABLE: SHINGLES  
 $\frac{1}{3}$   
 STOVES

FLOOR  
 FINISH { INSIDE  
 OUTSIDE  
 CEILING HEIGHT  
 LIGHTING  
 SANITARY FACILITIES

RIVER DIV.  
 ST. LOUIS SUB.  
 STAN. NO. T 81  
 $\frac{3}{4} \times 3\frac{1}{2}$  Y.P.  
 $\frac{3}{4} \times 3\frac{1}{2}$  BEED:  
 BOARDS & BATT. 1x6 DROP SIDING  
 11'-0"  
 OIL LAMPS  
 OUTSIDE TOILETS

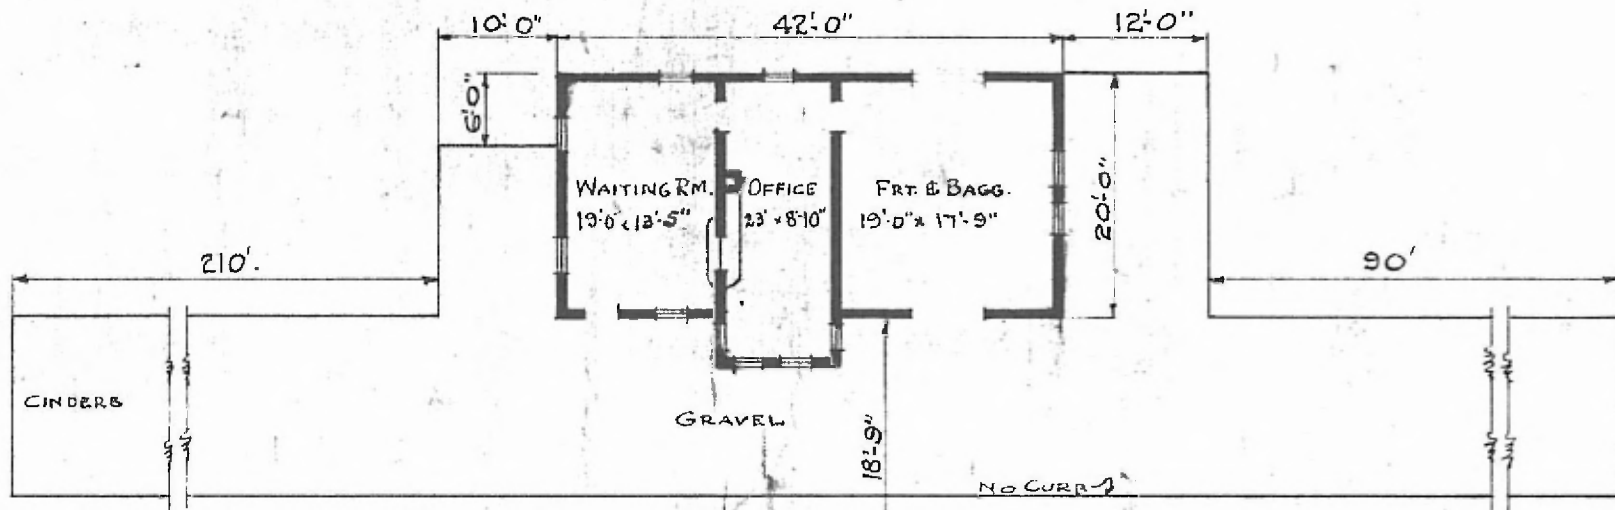

FLOOR PLAN  
 SCALE:  $\frac{1}{16}'' = 1'-0''$

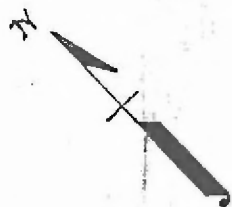

COMBINATION STATION  
 MCBRIDE, MO.