


ERECTED 1886.
 TYPE FRAME
 FOUNDATION STONE
 WALLS 2x6
 ROOF { TYPE . HIP . SHINGLE .
 PITCH $\frac{1}{3}$
 HEATING . STOVES .

FLOOR $\frac{7}{8} \times 3\frac{1}{4}$ PINE
 FINISH { INSIDE . PLASTER . V. JOINT WAINSCOT & CEILING
 OUTSIDE SHINGLE .
 CEILING HEIGHT 10'-0"
 LIGHTING ELECTRIC . 2 WIRE . 110 VOLT .
 SANITARY FACILITIES . OUTSIDE .

7

EASTERN DIV.
 ROLL A 548
 ST. P. & N. O. S

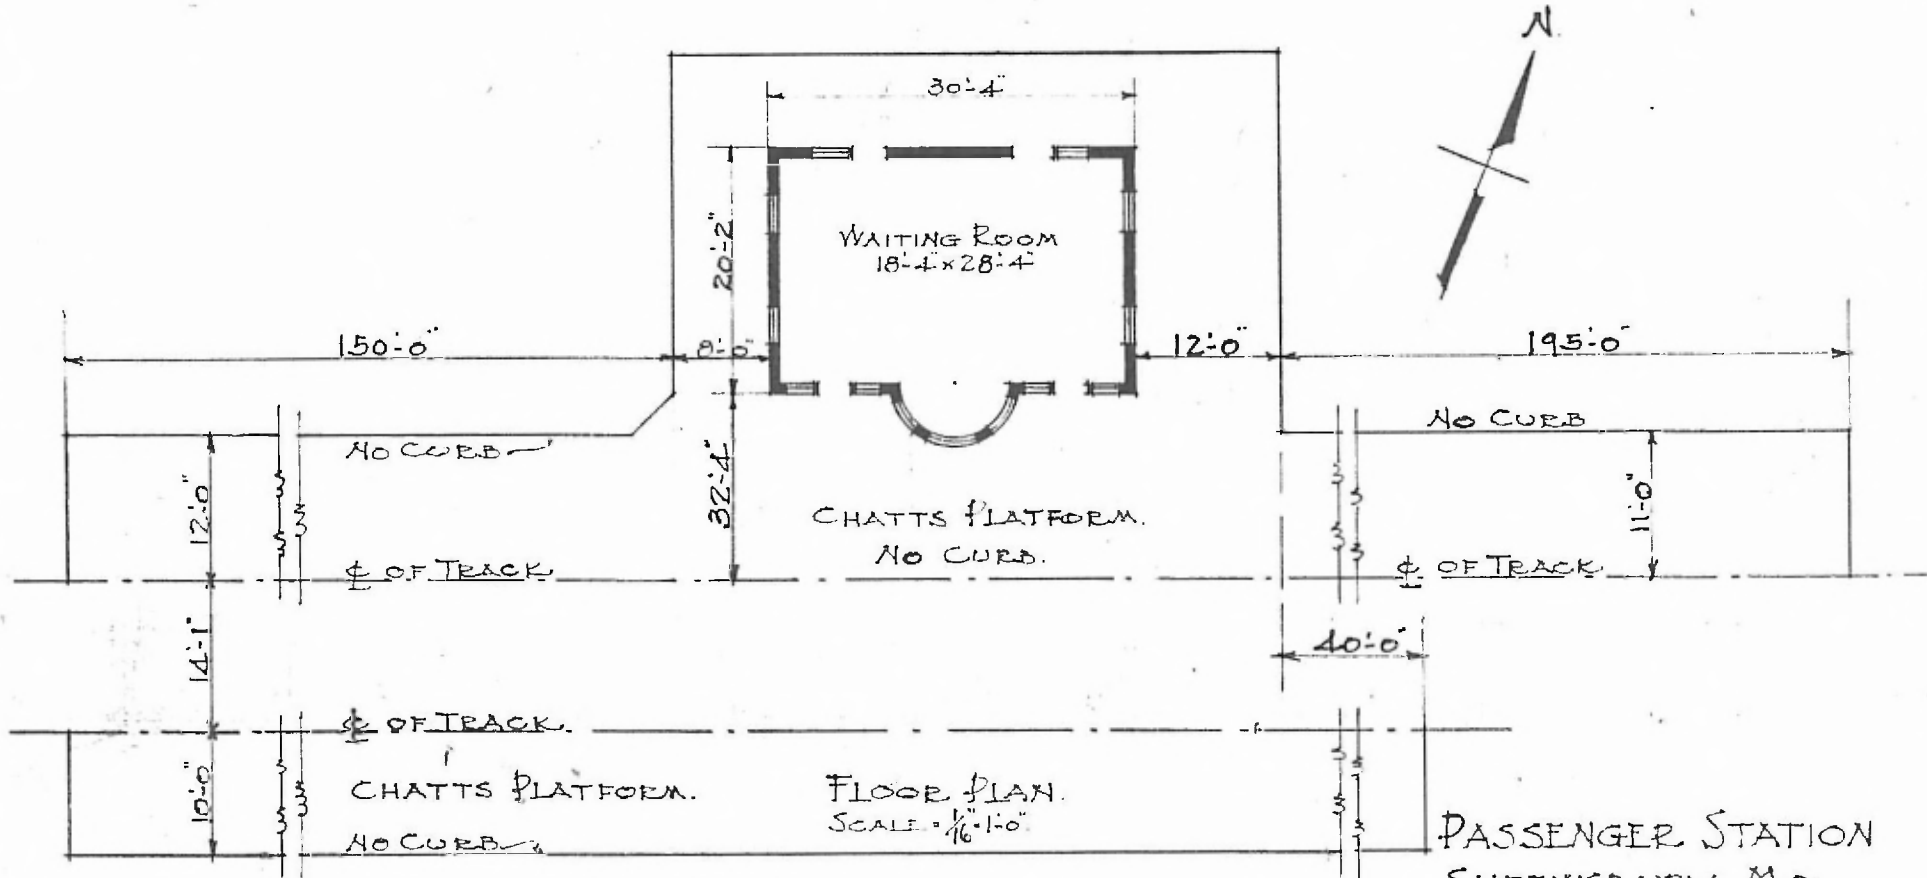

JAN. 31. 1917

PASSENGER STATION
 SHREWSBURY, MO.